


FIGURE 1.01 - Site Location Plan

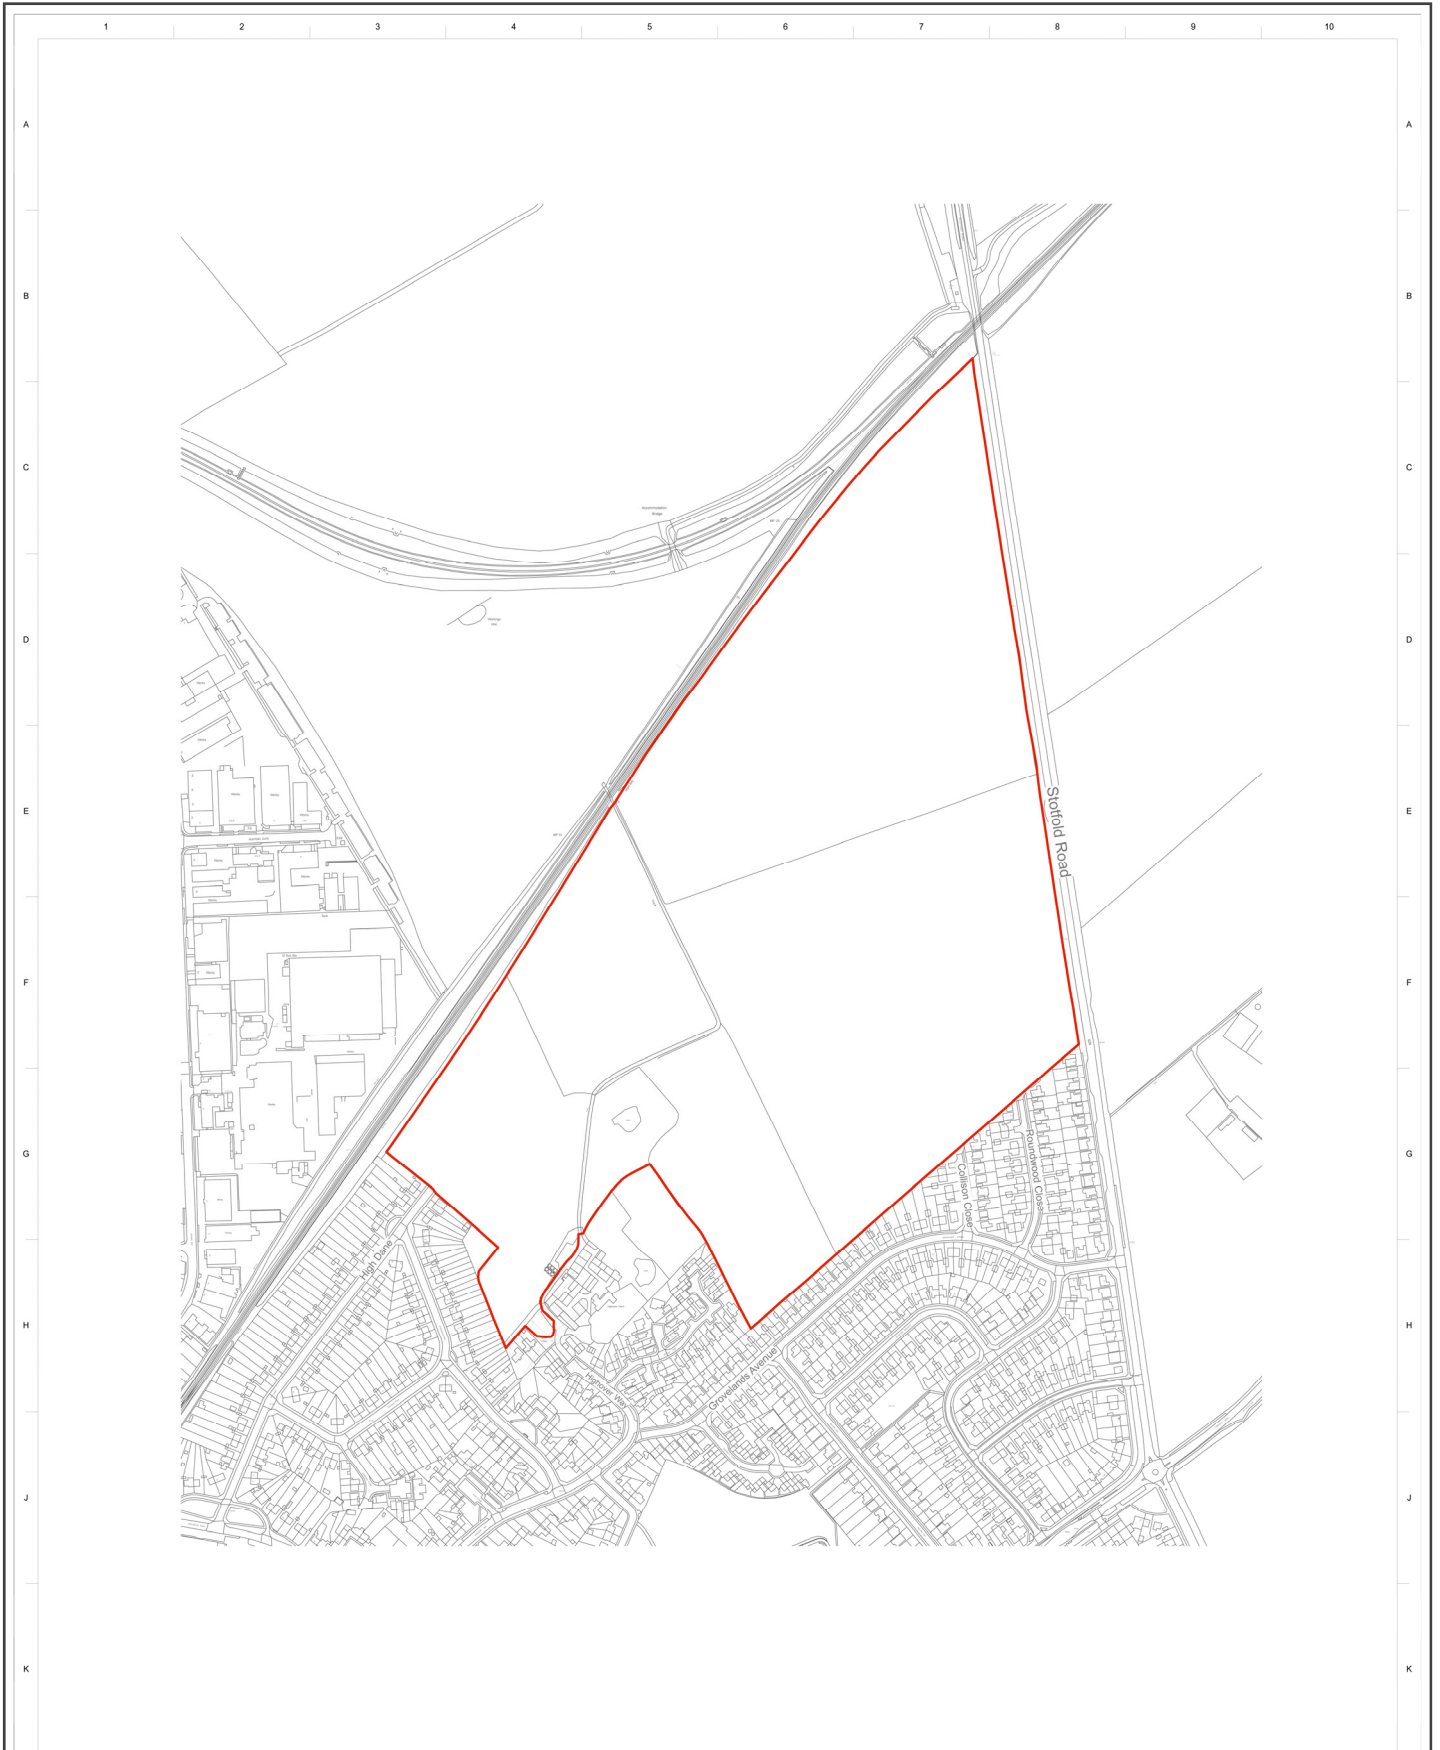

KEY
— Planning Application Site Boundary



Client: Bellcross Homes

Project: Highover Farm Hitchin

Dwg Title: Red Line Plan

Created on: 14/04/17 Created by: FH Approved by: IW/AR

Scale: 1:2500 @ A1 Status: COMMENT

Dwg No.: PL1685-VW-015 00

| 00 | 16/04/18 | FIRST ISSUE | EH | JW |
|-------|----------|-------------|-------|----------|
| Issue | Date | Status | Drawn | Approved |
| | | | | |

Planit Intelligent Environments LLP
 E: info@planit.ie.com W: planit.ie.com
MANCHESTER I: GROUND UNIT 6 Waterside
 2 Brock Grafton St Altrincham 44-48 Brook Road
 WALSLEY WALSLEY LONDON WALSLEY
 T: 0161 908 9281 W: 192 T: 0207 253 9678

- NOTE:**
1. Do not scale from this drawing. Always work to noted dimensions.
 2. All dimensions are in millimetres unless otherwise stated.
 3. All setting out, levels and dimensions to be agreed on site before being set out.
 4. The dimensions of all materials must be checked on site before being set out.
 5. This drawing must be read with the relevant specification clauses and detail drawings.
 6. Order of construction and setting out to be agreed on site.